


**At First Floor**

- S Detector [Ceiling]
- S Detector [Above False Ceiling]
- S Detector [Below False Flooring]

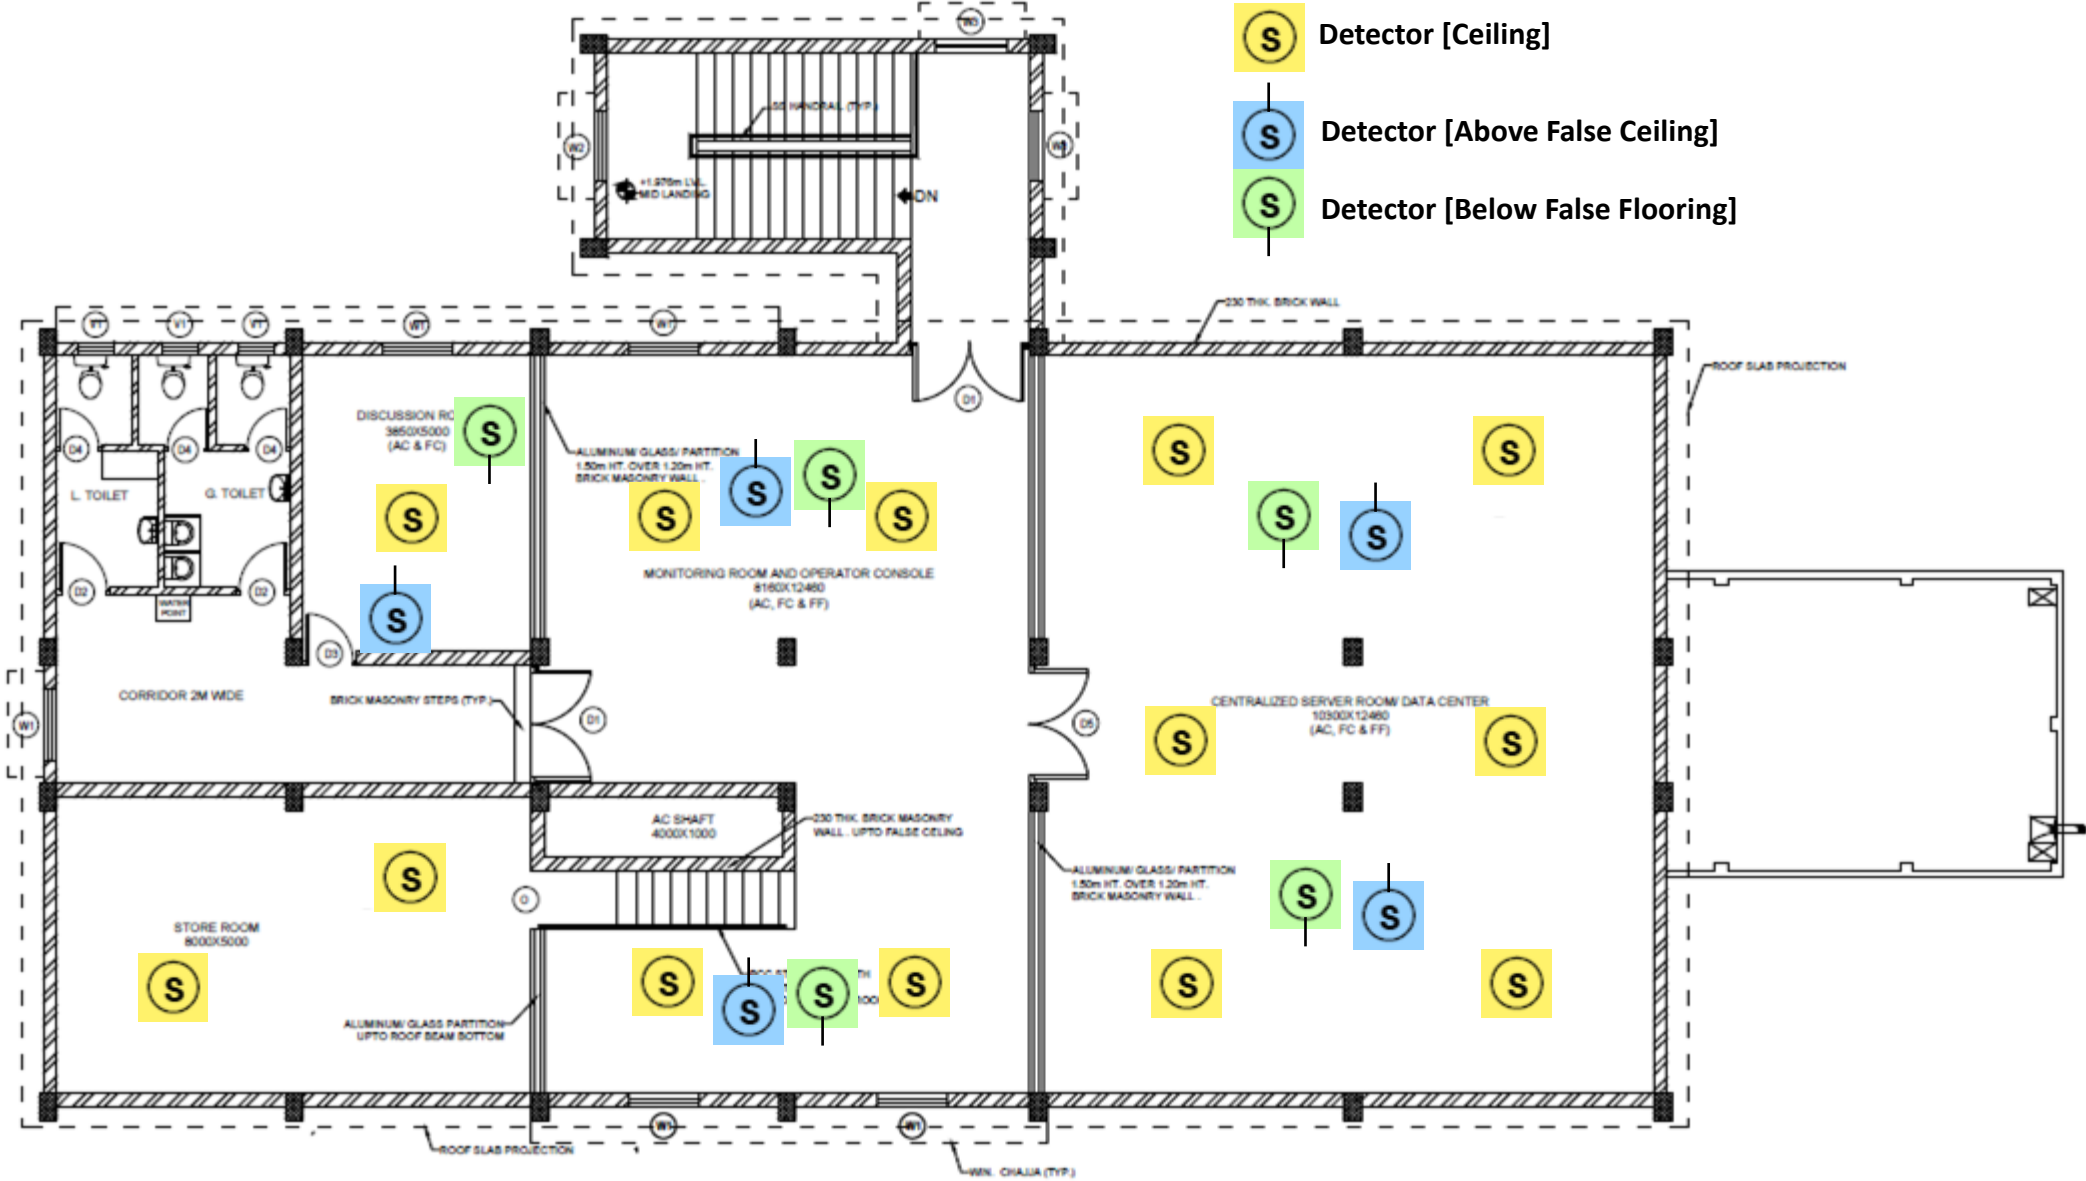

**FF - PLAN**